


exterior elevations


MATERIALS



front elevation

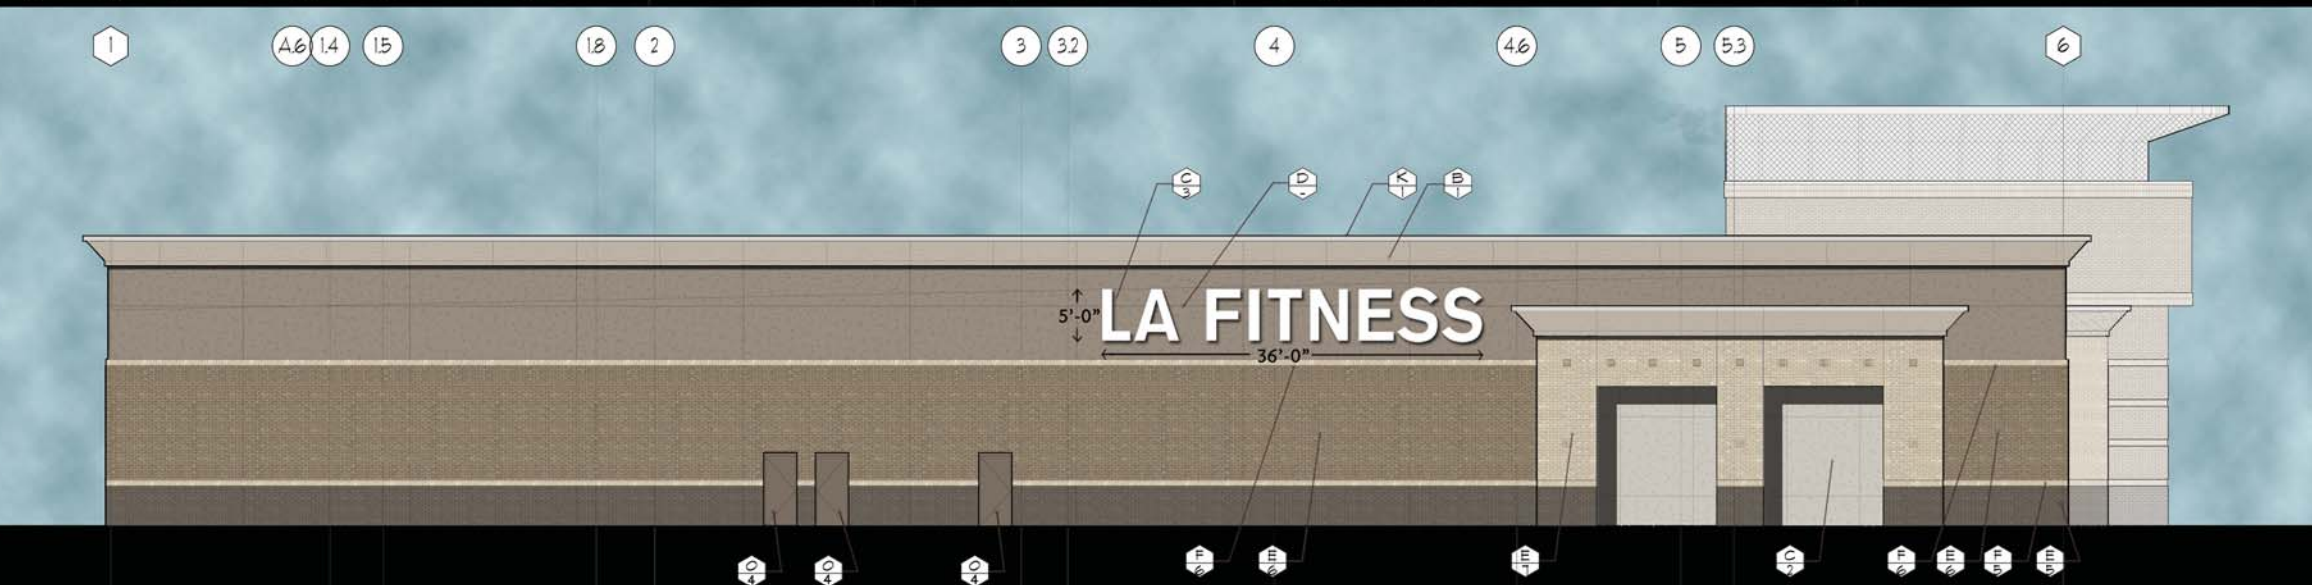

side elevation

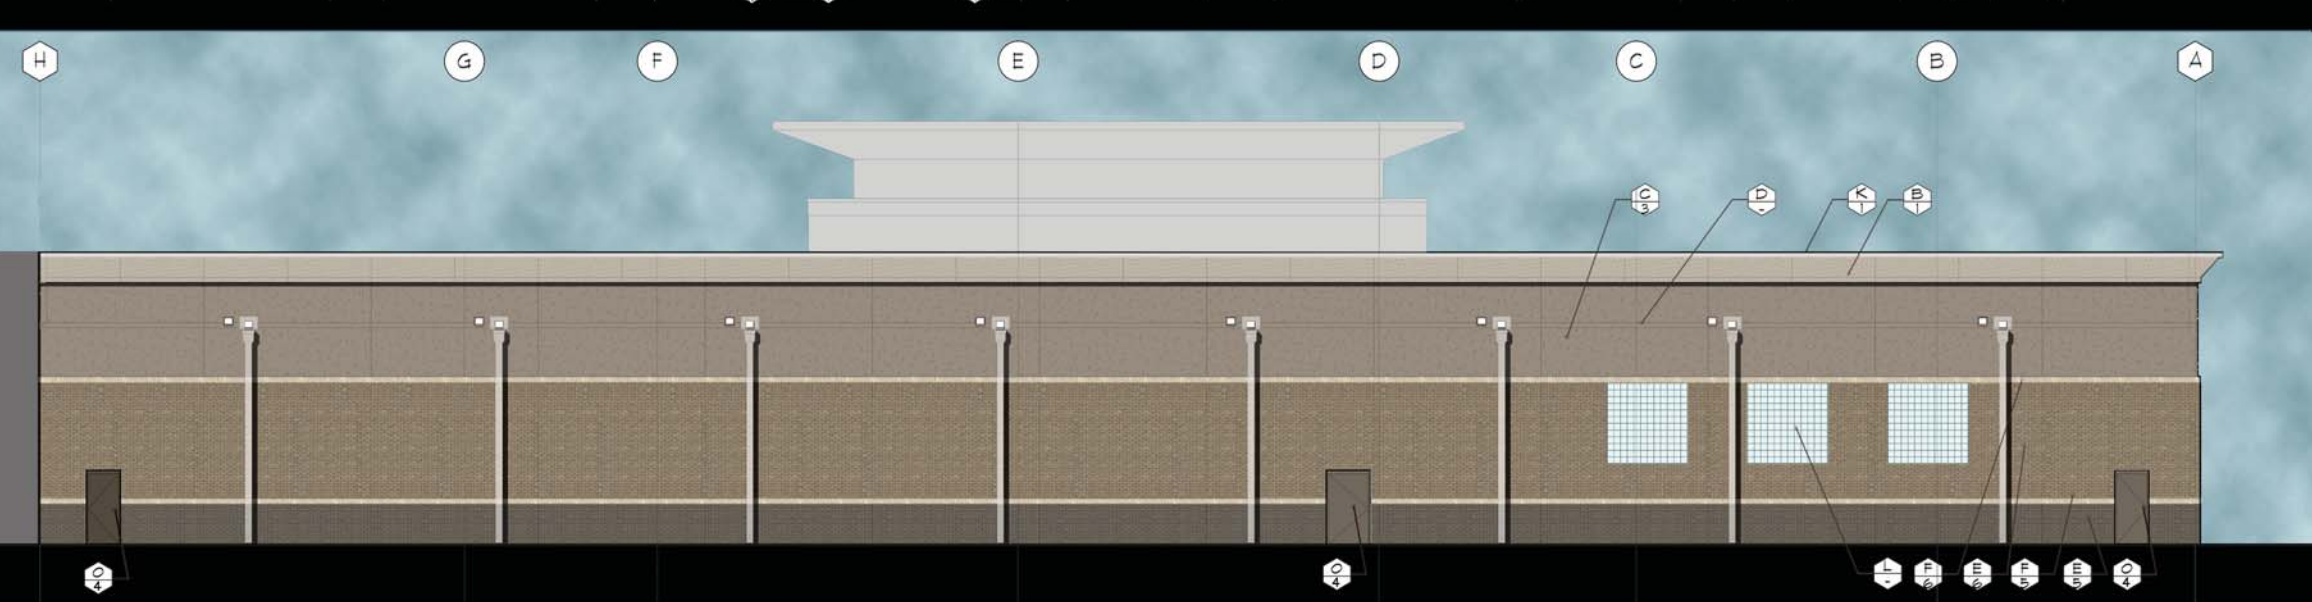

rear elevation

EXTERIOR FINISH	
MATERIAL SCHEDULE	
SYMBOL	DESCRIPTION
A	1/2" BLUE GREEN GLASS WITH PRE-FINISHED ANODIZED ALUMINUM STOREFRONT
B	FOAM SHAPED EIFS CORNICE
C	EXTERIOR INSULATION FINISH SYSTEM
D	1/2" EIFS REVEAL, TYPICAL
E	BRICK - RUNNING BOND
F	BRICK - SOLDIER COURSE
G	BRICK - ROWLOCK COURSE
H	BRICK - SOLDIER COURSE ACCENT (3 BRICKS)
I	PERFORATED METAL - 'COOL PARCHMENT' BY AEP-SPAN THICKNESS: 325 / HPSI: 2.1% 22.7 PERFORATION: @0315@ RD. X @.1500 STAGGERED
J	LIGHT FIXTURE - SEE ELECTRICAL DRAWINGS
K	METAL COPING
L	8" X 8" GLASS BLOCK UNITS
M	CANOPY
N	BOLLARD, PAINT 'SAFETY YELLOW'
O	METAL DOOR / FRAME
P	ANODIZED ALUMINUM
Q	EXPOSED TILT WALL ADJACENT TO GARAGE WITH TEX-COTE STUCCO TEXTURED FINISH
S	

FINISH SCHEDULE	
SYMBOL	DESCRIPTION
1	ICI PAINT: *A1809 - 'SUDAN SAND'
2	ICI PAINT: *A1811 - 'SISAL'
3	ICI PAINT: *A1813 - 'THATCHED COTTAGE'
4	ICI PAINT: *A1812 - 'ROUGH HEWN'
5	BRICK - 'CHOCOLATE', WIRE CUT, MODULAR #375, BY TAYLOR CLAY PRODUCTS, INC. MORTAR - LAFARGE 'IVORY BUFF'
6	BRICK - 'TP GRAY', WIRE CUT, MODULAR #322, BY TAYLOR CLAY PRODUCTS, INC. MORTAR - LAFARGE 'IVORY BUFF'
7	BRICK - 'CREAM', WIRE CUT, MODULAR #318, BY TAYLOR CLAY PRODUCTS, INC. MORTAR - LAFARGE 'IVORY BUFF'
8	TO MATCH ANODIZED ALUMINUM STOREFRONT



LA FITNESS :: COLLEGE PARK, GA :: Old National Pkwy

schroeder slater llc
ARCHITECTURE :: INTERIORS :: URBAN DESIGN